



MAIN FLOOR

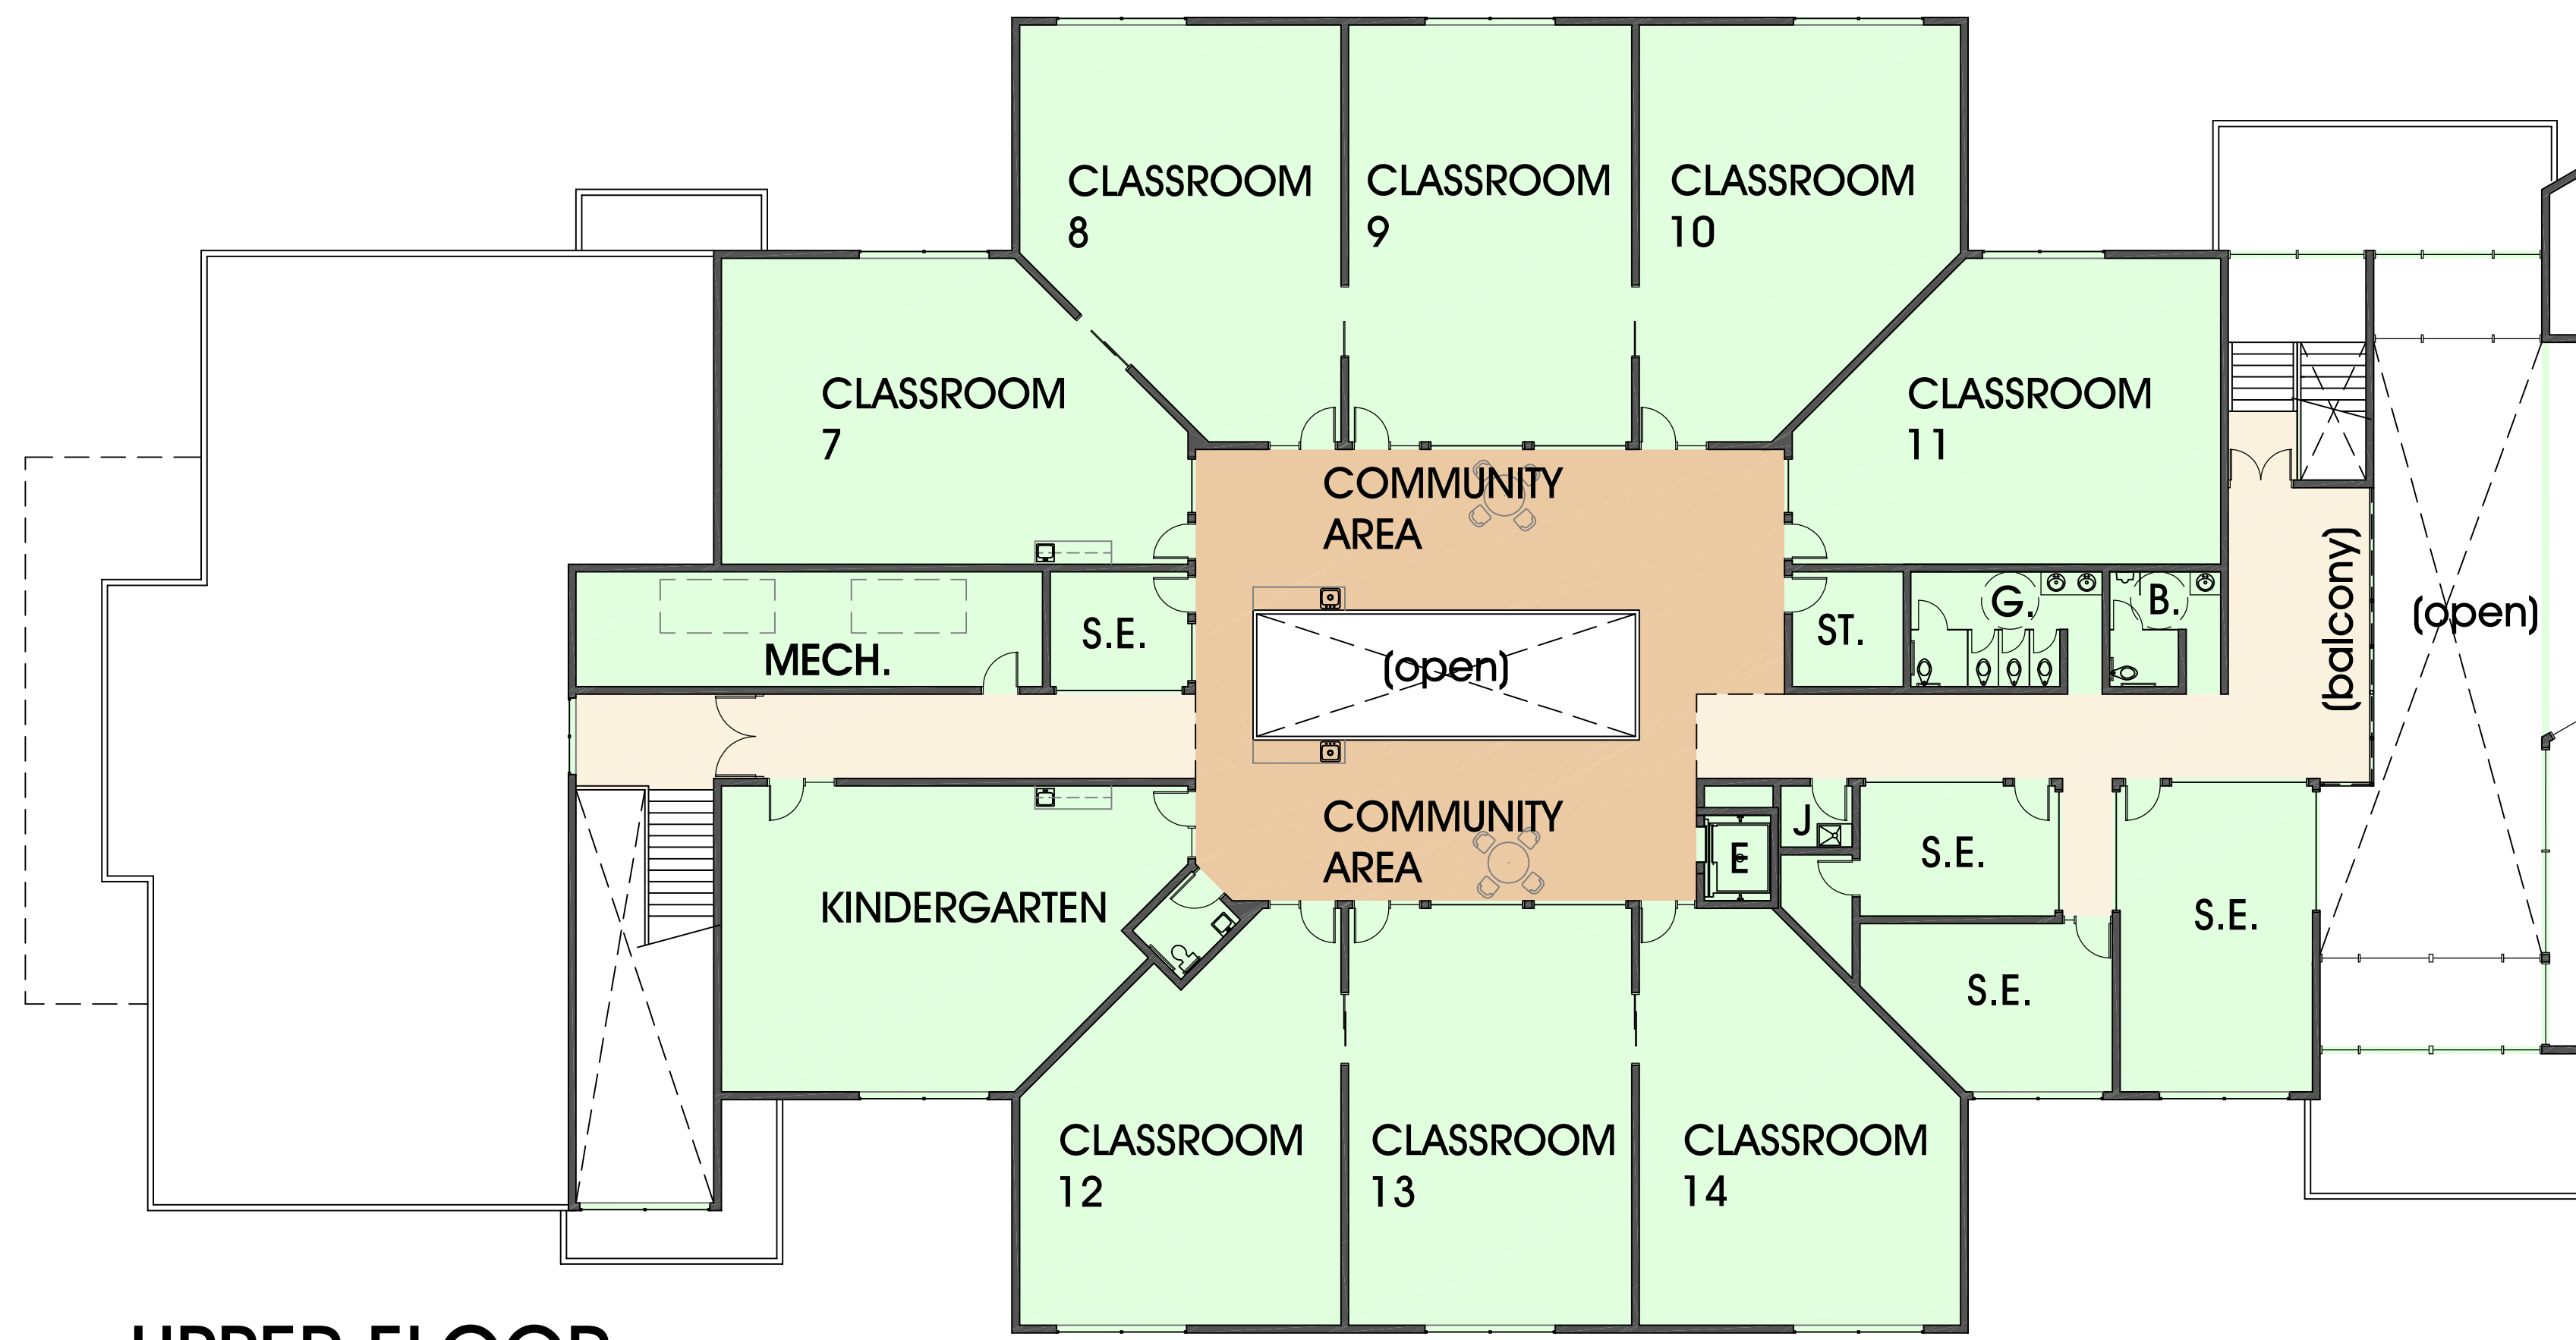

UPPER FLOOR

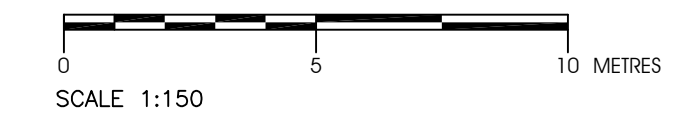

DATE: 10/02/08 FILENAME: G:\08-234\_w1 University Hill Elementary\08-234\33A New Floor Plan 10.dwg